
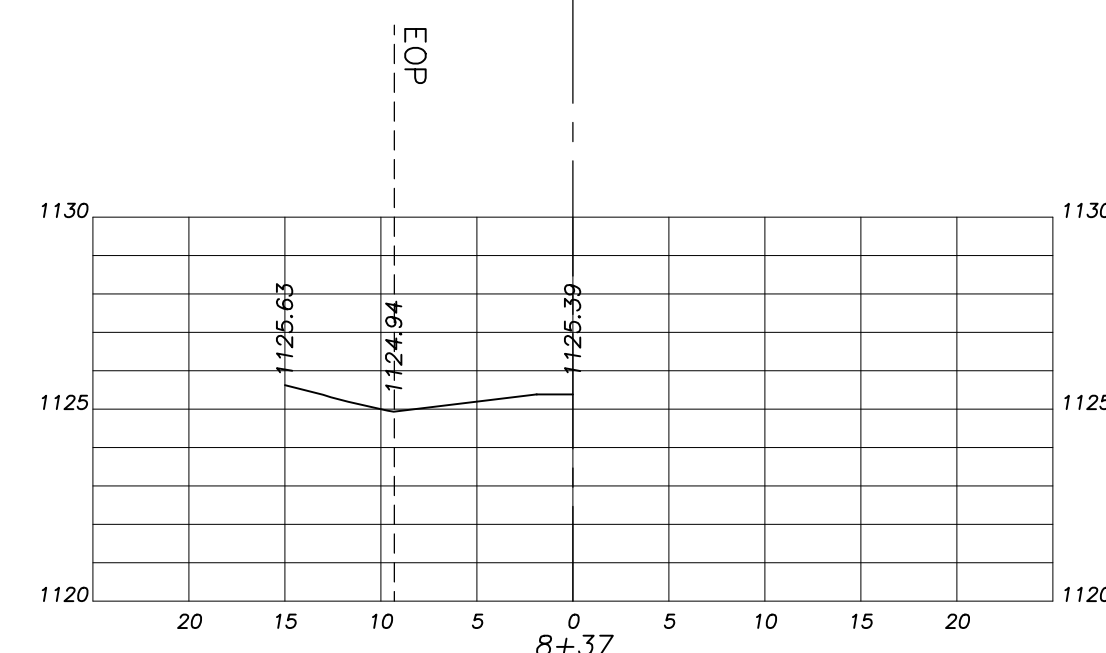
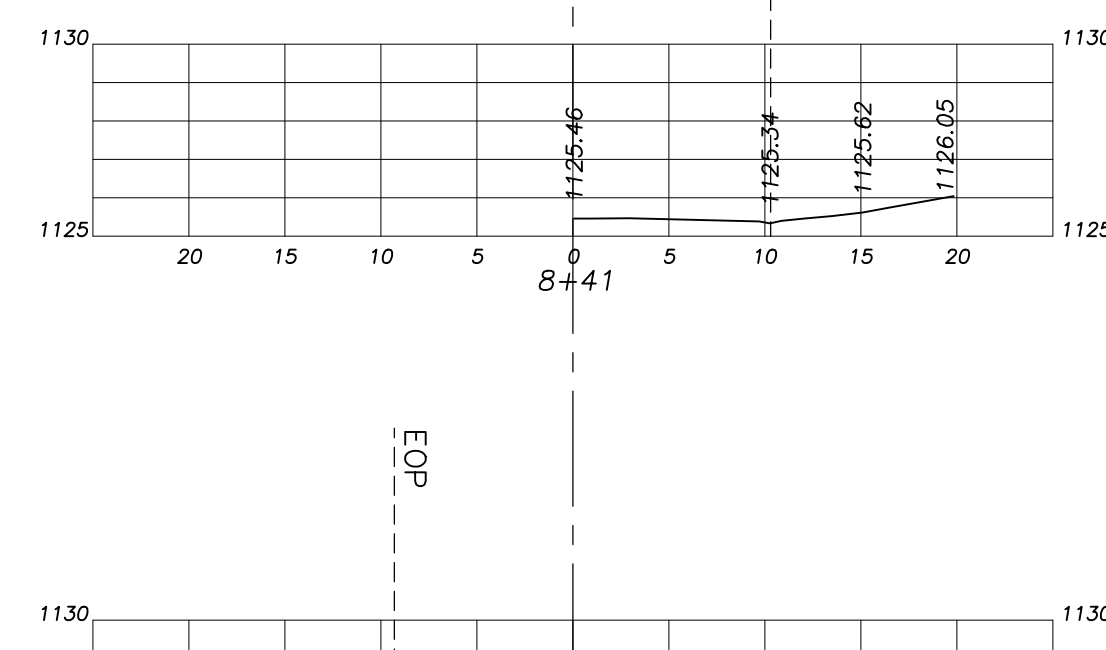
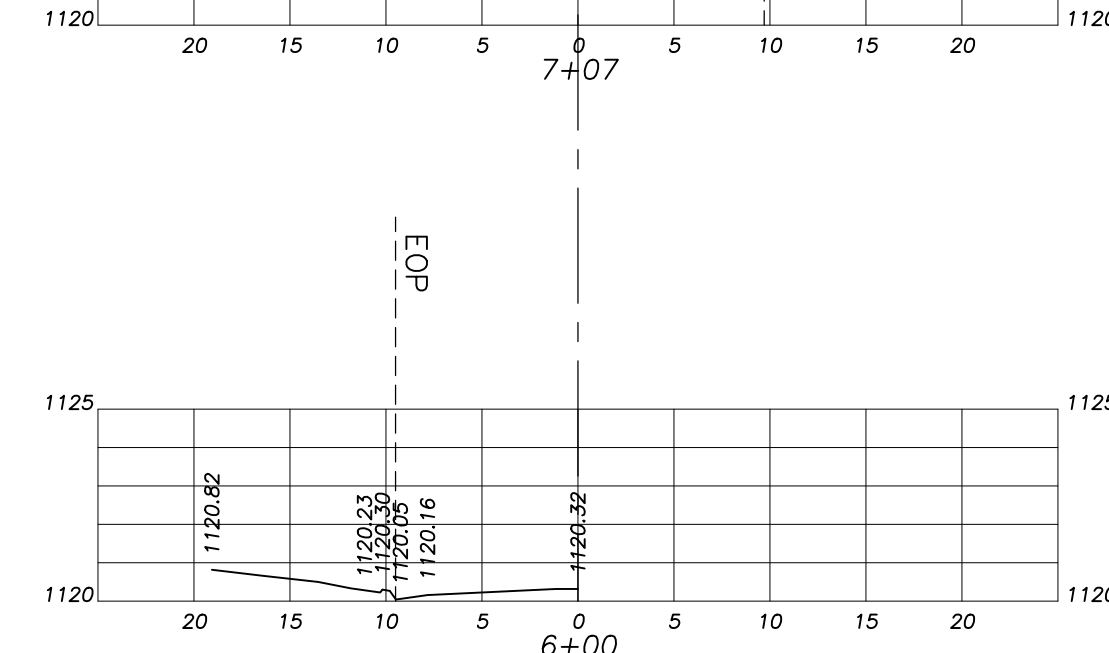
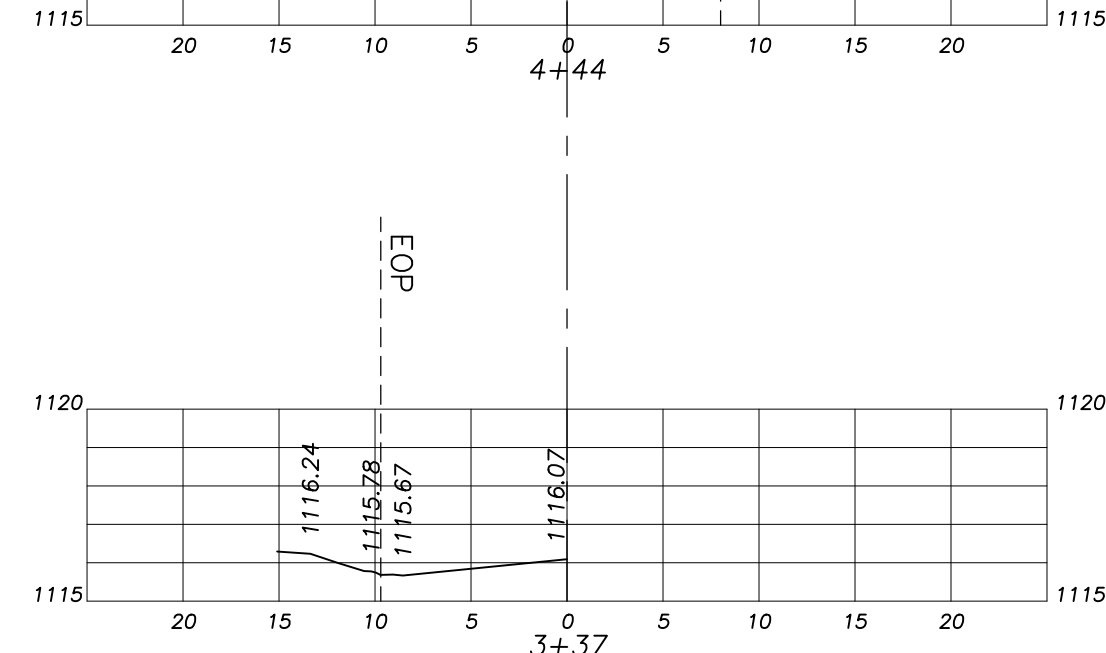
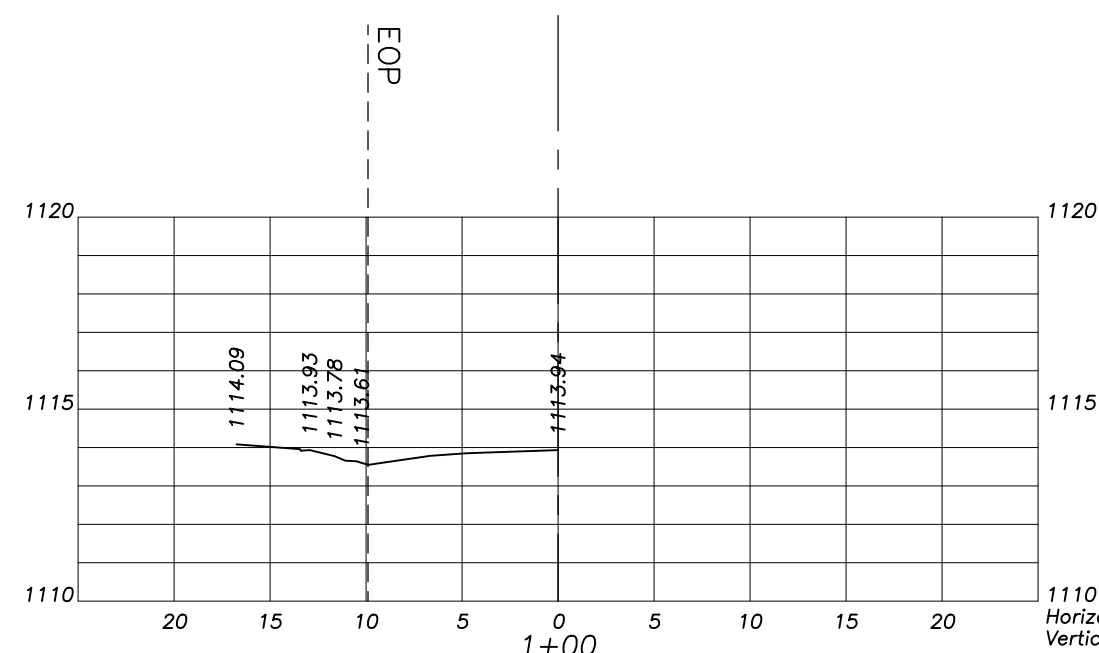
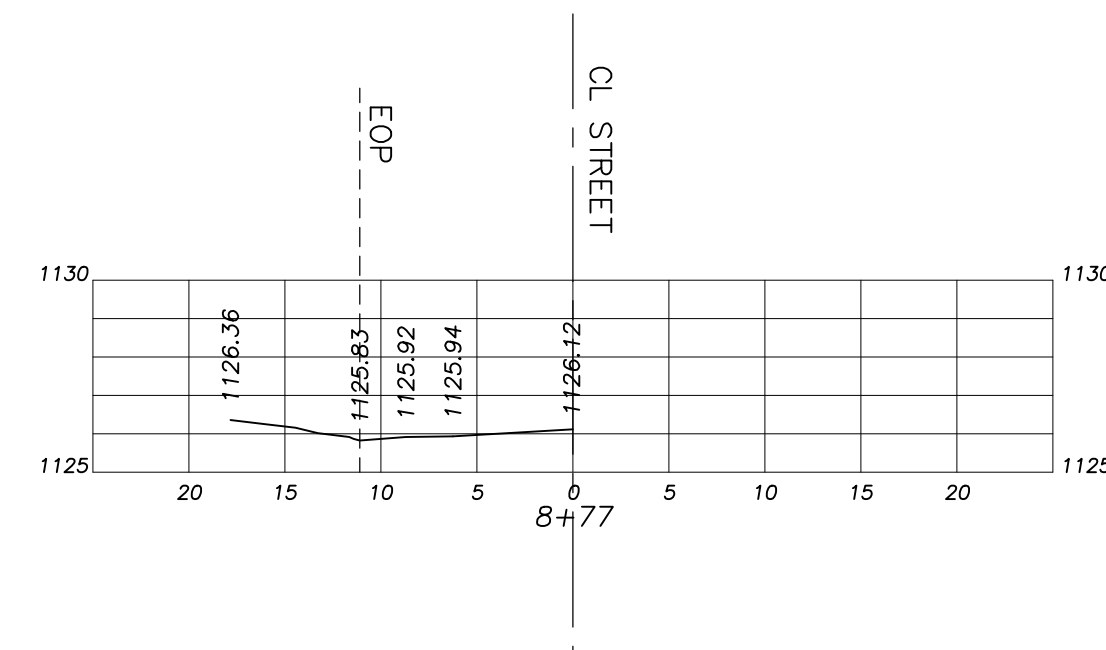
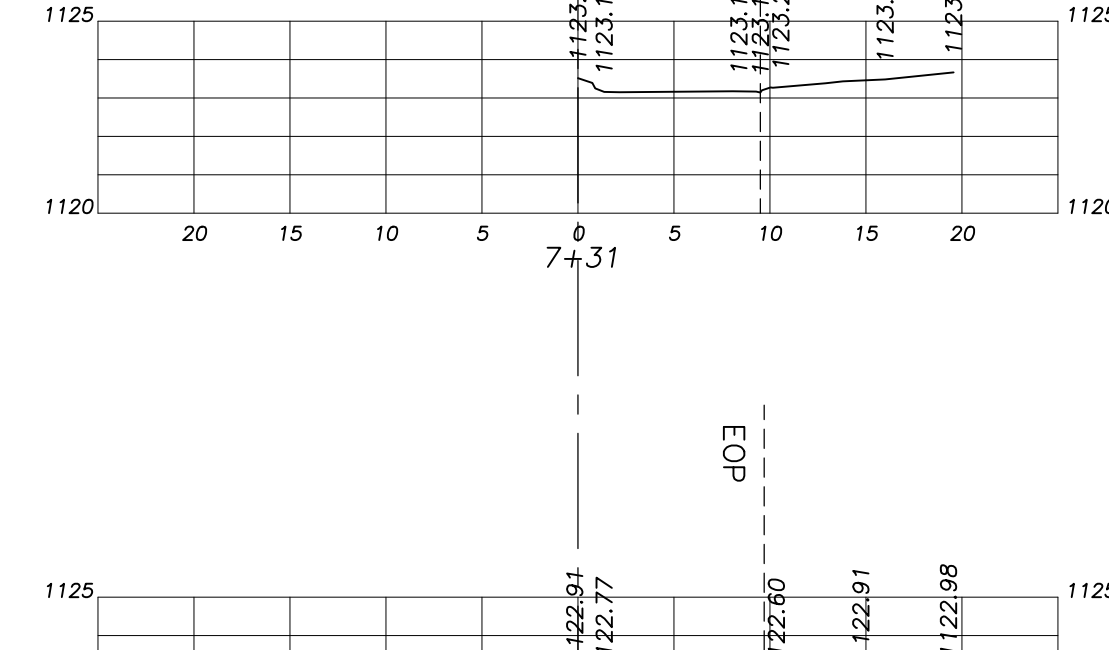
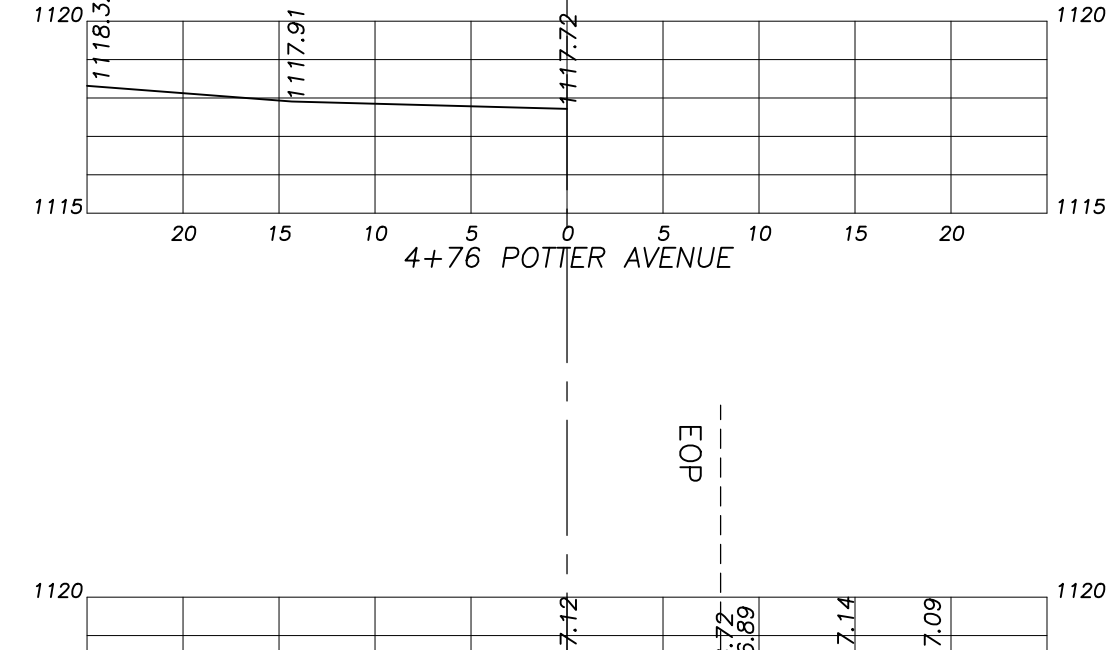
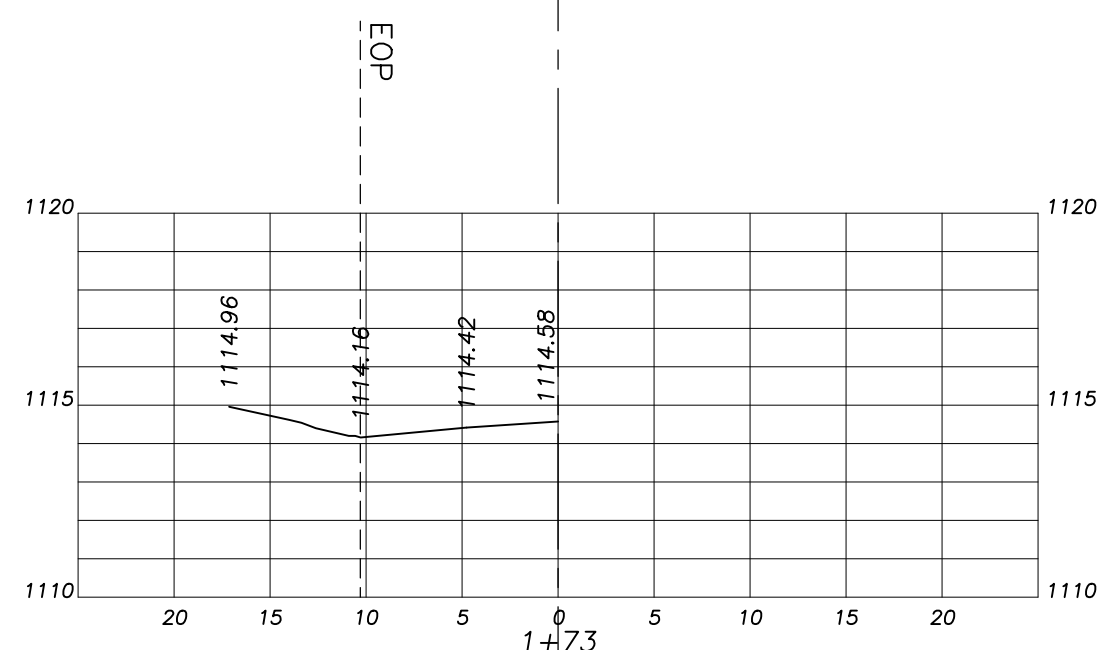
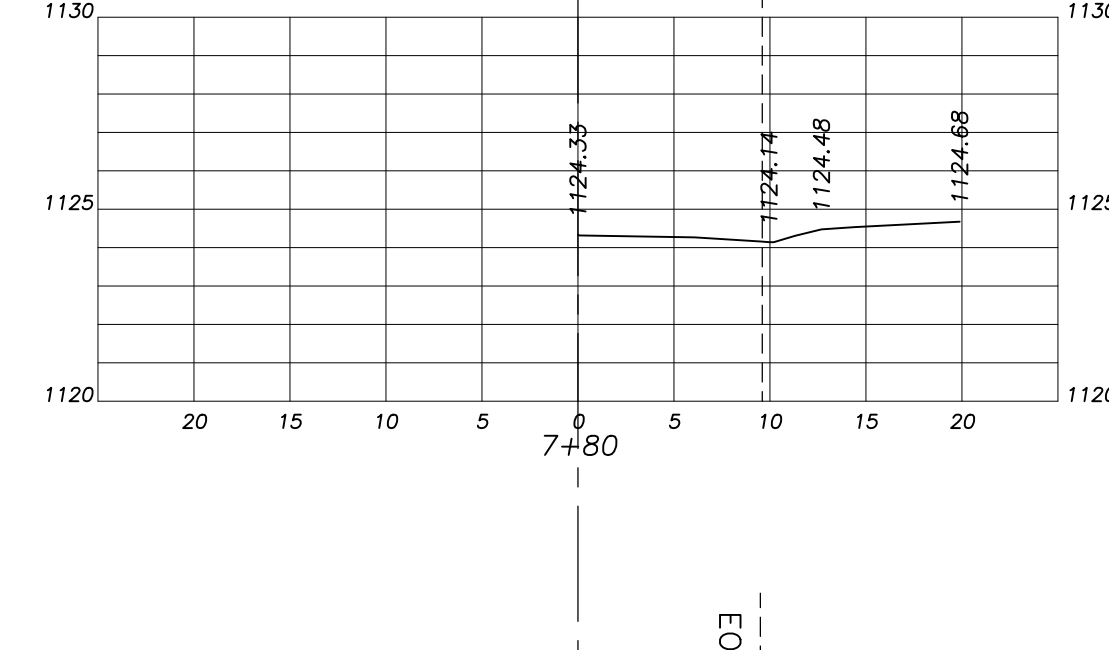
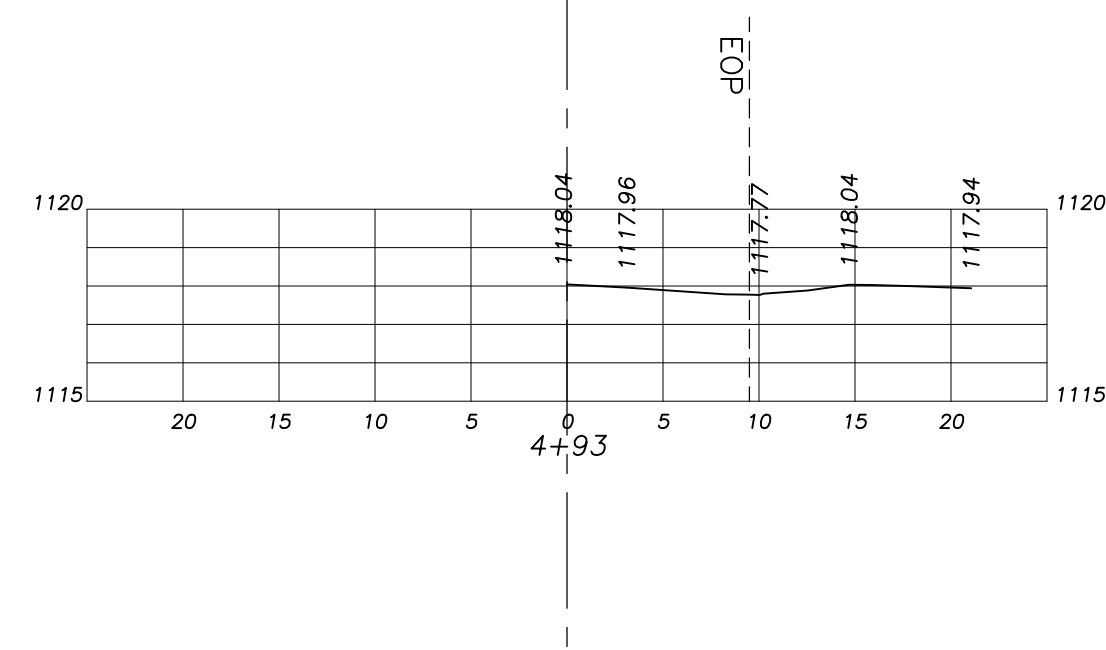
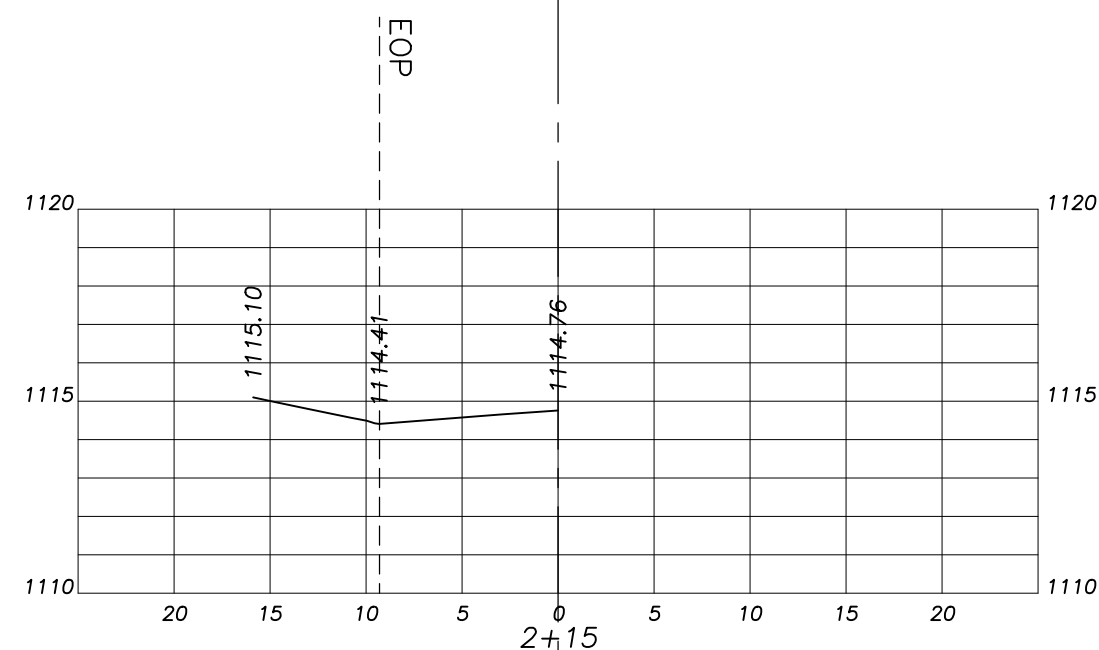
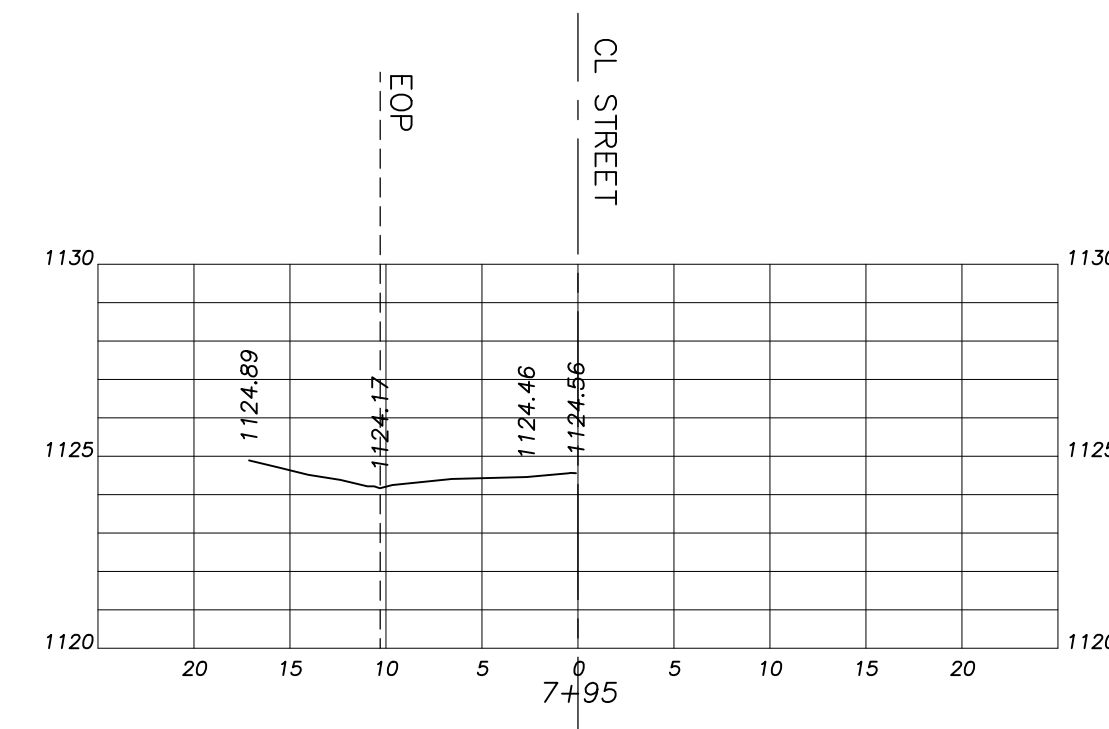
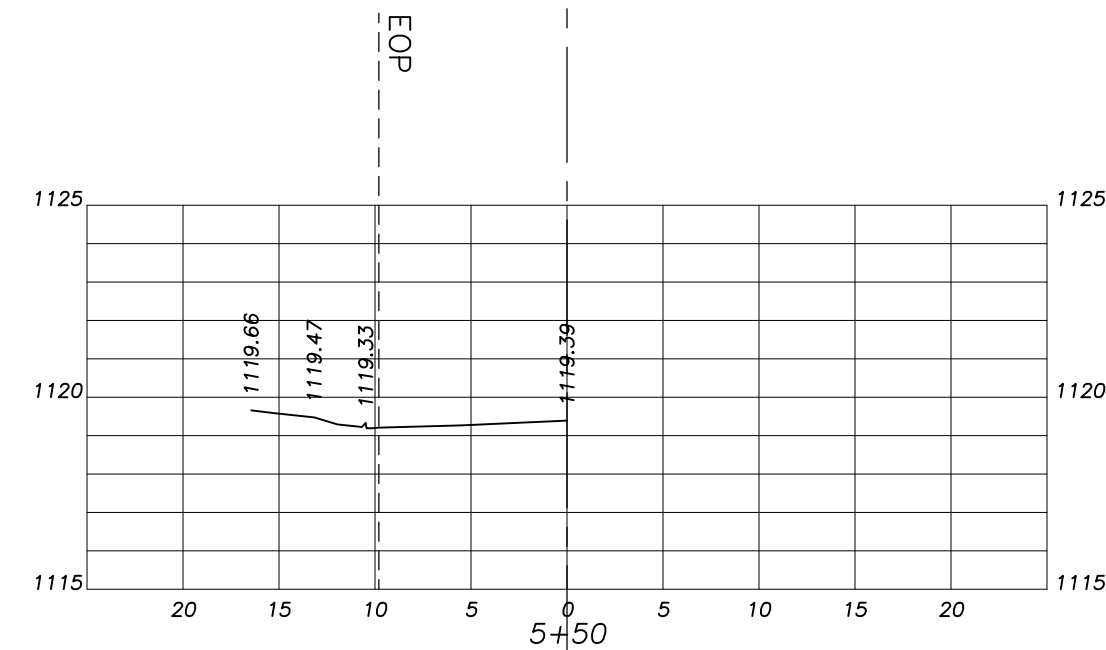
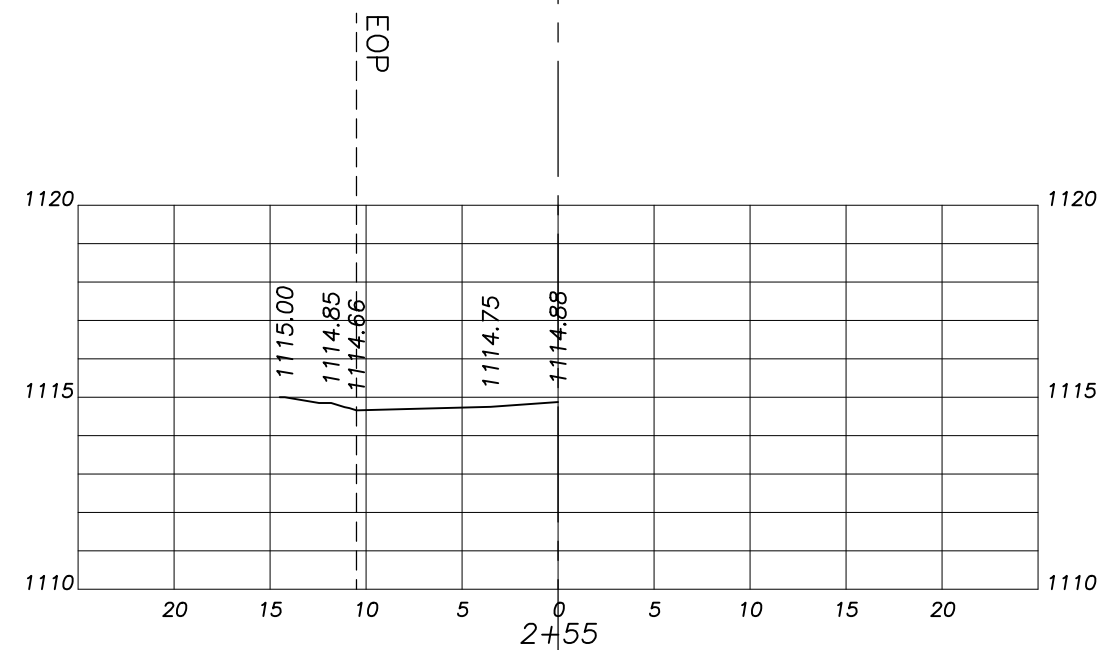
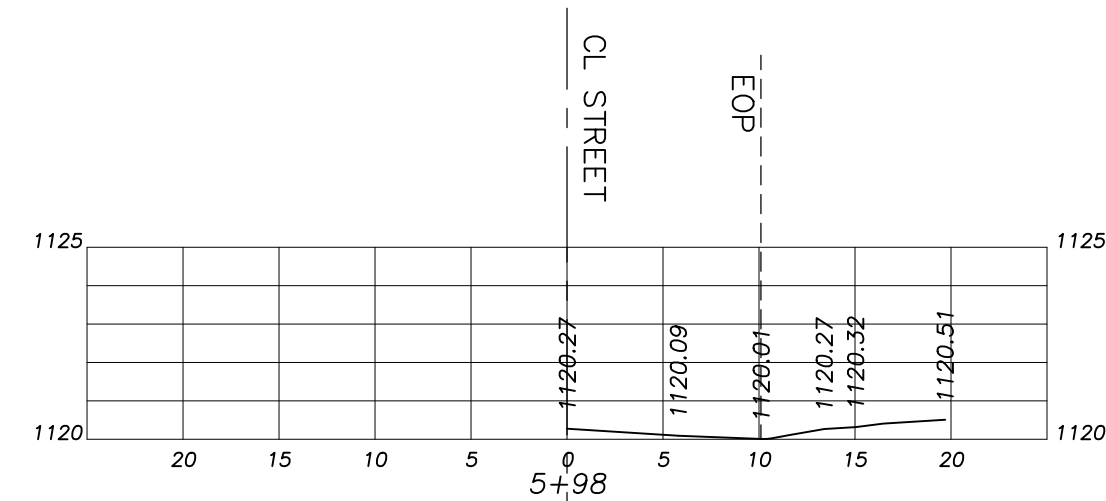


"Copies from the original of this survey map not marked with an original of the land surveyor's inked seal or embossed seal shall not be considered to be a valid true copy."

Alterations not conforming to section 7209, subdivision 2, of the State Education Law, are prohibited.



- NOTES**
- Underground facilities, structures and utilities have been located from available records, field locations of associated above ground structures, and any markings provided by the client. Therefore, these locations must be considered approximate. There may be other underground utilities and/or structures, the location and existence of which is not presently known. Location of underground facilities, utilities and structures are not certified.
 - Call Dig Safely New York 1-800-962-7962 before digging, drilling or blasting.
 - Vertical Datum: NAVD 88 GPS Network Derived.
 - In the event that there is a discrepancy between the contents of the signed and sealed hardcopy drawing and the corresponding digital drawing file, the hardcopy with an original stamp and signature shall be the controlling document. Be sure to compare the two documents before using the digital file.

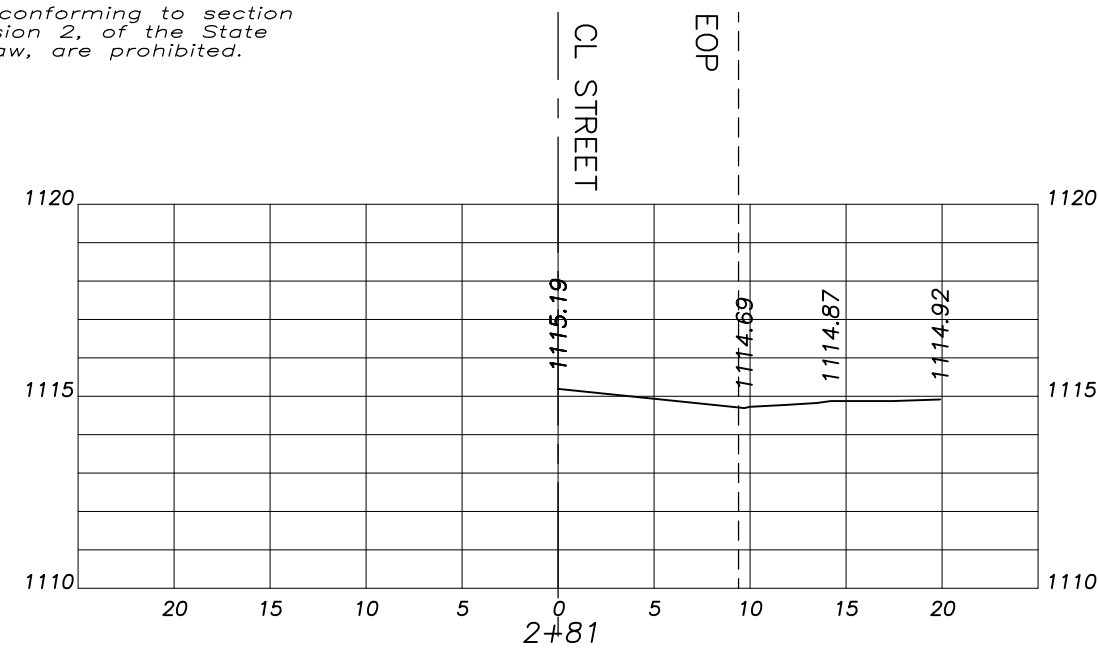

Pine Street
 Drive Way Cross Sections
 City of Oneonta, County of Otsego
 State of New York

| No. | Date | Description |
|-----|------|-------------|
| | | |

LAWSON SURVEYING & MAPPING
 Boundary ~ Topographic ~ Control ~ Deformation ~ Construction ~ C.I.S. ~ Subdivision ~ G.P.S.
 2095 County Route 8 • Oneonta, New York 13820
 Phone: (607) 432-3300
 Facsimile: (607) 432-6513
 www.lawsonsurvey.com

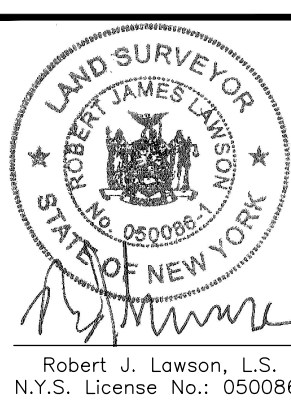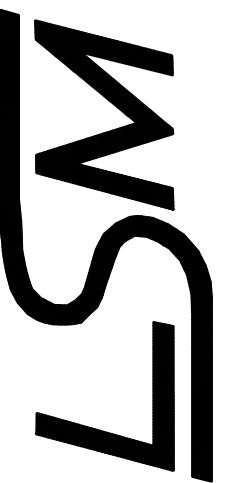

| |
|--------------------------|
| DATE: June 6, 2018 |
| W.O. No.: 6076 |
| SCALE: AS NOTED |
| DRAWN BY: J.D.J. |
| CHECKED BY: R.J.L. |
| FIELD CHECKED BY: J.E.W. |
| DWG FILE: 6076.DWG |
| MAP No.: M 24-1005 |
| SHEET No.: 5 of 5 |